


Commercial in Confidence

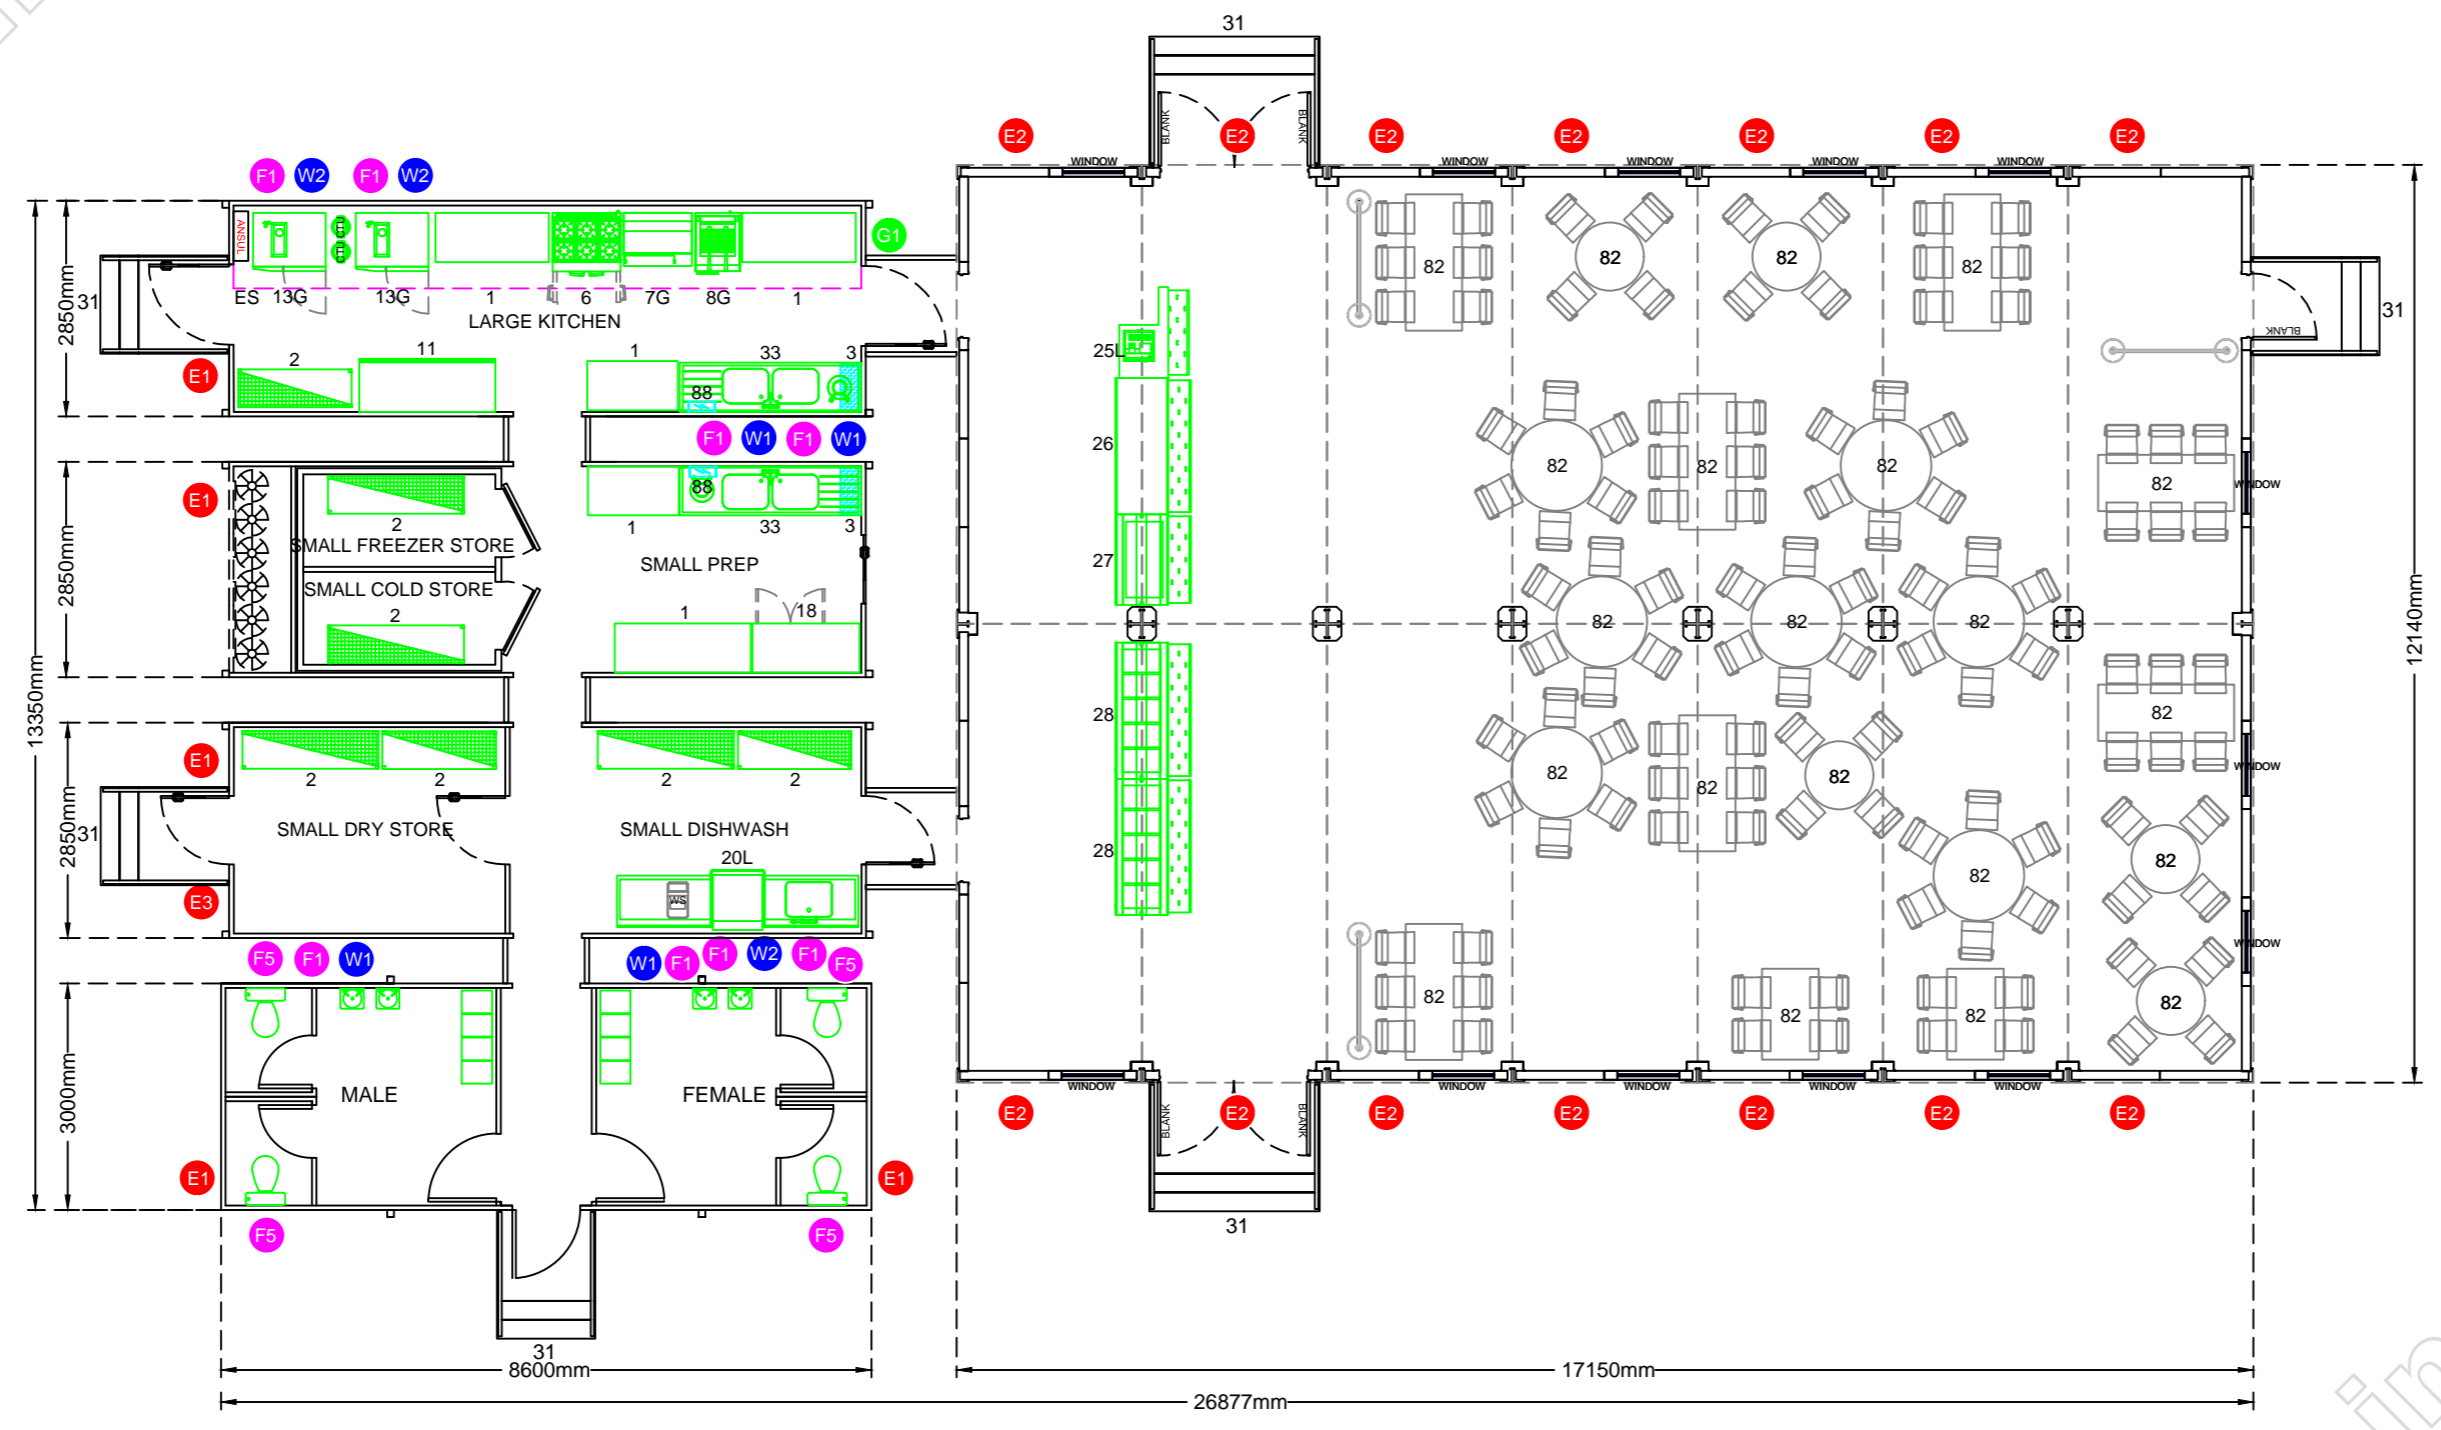

SERVICES KEY

- E1 63AMP SINGLE PHASE COMMANDO
- E3 63AMP THREE PHASE COMMANDO
- W1 15MM BSP WATER INLET
- W2 22MM BSP WATER INLET
- F1 40MM BSP WASTE OUTLET
- F5 110MM BSP WASTE OUTLET
- G1 NAT GAS / LPG INLET

• COMMANDO PLUG AND SOCKET SUPPLIED BY MKL  
 • WATER PRESSURE REQUIRED 1.5 TO 6 BAR  
 • WATER SOFTENING REQUIRED TO HARD WATER AREAS  
 • A MANUALLY OPERABLE GAS VALVE NEEDS TO BE LOCATED IN A READILY ACCESSIBLE POSITION NEAR A KITCHEN EMERGENCY EXIT. IF THIS IS NOT PRACTICABLE A EMERGENCY STOP MUST BE INSTALLED IN THIS POSITION AND WIRED BACK TO A ELECTRIC ISOLATION VALVE

EQUIPMENT LEGEND

ID	QTY	DESCRIPTION
1	2	PREPARATION TABLE 1500MM
1	1	PREPARATION TABLE 1800MM
1	2	PREPARATION TABLE 1200MM
11	1	HOTCUPBOARD 1800MM
13G	2	COMBINATION OVEN 10 GRID
18	1	UNDERCOUNTER REFRIGERATOR
2	4	STORAGE RACKING 1800MM
2	3	STORAGE RACKING 1500MM
20L	1	HOOD DISHWASHER 3-PHASE - LEFT TO RIGHT
3	2	WATER HEATER
31	3	STEPS 1200MM
33	2	DOUBLE BOWL SINK & WHB 2400MM
6	1	SIX BURNER RANGE & OVEN
7G	1	SALAMANDER GRILL - GAS
88	2	FLY KILLER
8G	1	DEEP FAT FRYER - GAS
CTU	2	CALCIUM TREATMENT UNIT 18LT
ES	1	EXTRACTION SYSTEM
WS	1	WATER SOFTENER. AUTOMATIC

FIRST ISSUE

REV	DATE	DESCRIPTION	DRAWN

CLIENT CLIENT

PROJECT PROJECT

TITLE GENERAL ARRANGEMENT

STATUS INFORMATION

ORIGINATOR	SCALE (ON A2)	1:100
DRAWN BY	XX	CREATED ON 26.01.2012

DRAWING N°	CC9 WITH DINING	-
REVISION		



Commercial in Confidence