






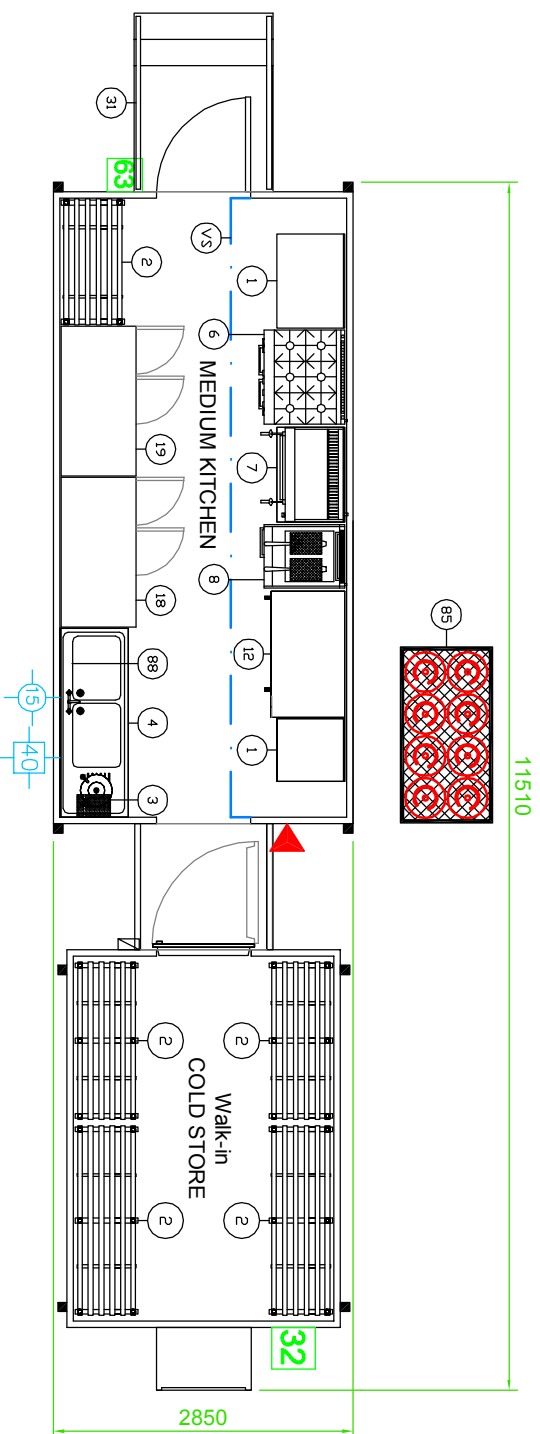


SERVICES LEGEND	
	LP GAS / NAT GAS INLET CONNECTION POINT
	15mm MAINS COLD WATER INLET CONNECTION POINT
	22mm MAINS COLD WATER INLET CONNECTION POINT
	40mm WASTE OUTLET CONNECTION POINT
	32 Amp SINGLE PHASE COMMANDO SOCKET / PLUG
	63 Amp SINGLE PHASE COMMANDO SOCKET / PLUG
	63 Amp THREE PHASE NEUTRAL + EARTH COMMANDO SOCKET / PLUG



EQUIPMENT SCHEDULE

Item	Description
1	STAINLESS STEEL WALL TABLE CW UNDERSHELF
2	4 TIER STORAGE RACK
3	WALL-MOUNTED ELECTRIC WATER HEATER
4	DOUBLE BOWL, SINGLE DRAINER SINK CW INSET WASH HAND BASIN
6	LPG 6 BURNER OPEN TOP OVEN RANGE
7	LPG SALAMANDER GRILL ON STAND
8	FREESTANDING TWIN BASKET SINGLE WELL LPG FRYER
12	PLAIN TOP ELECTRIC HOTCUPBOARD
18	12.5cu.ft. / 354 litre UNDERCOUNTER FRIDGE
19	12.5cu.ft. / 354 litre UNDERCOUNTER FREEZER
31	STEPS
85	LP GAS CYLINDER STORAGE CAGE
88	WALL-MOUNTED FLYKILLER
VS	EXTRACTION & SUPPLY AIR VENTILATION CANOPY CW INTERLOCK & FIRE SUPPRESSION

