


LK 29/86 LARGE KITCHEN

Layout and Dimensions SCALE 1:50

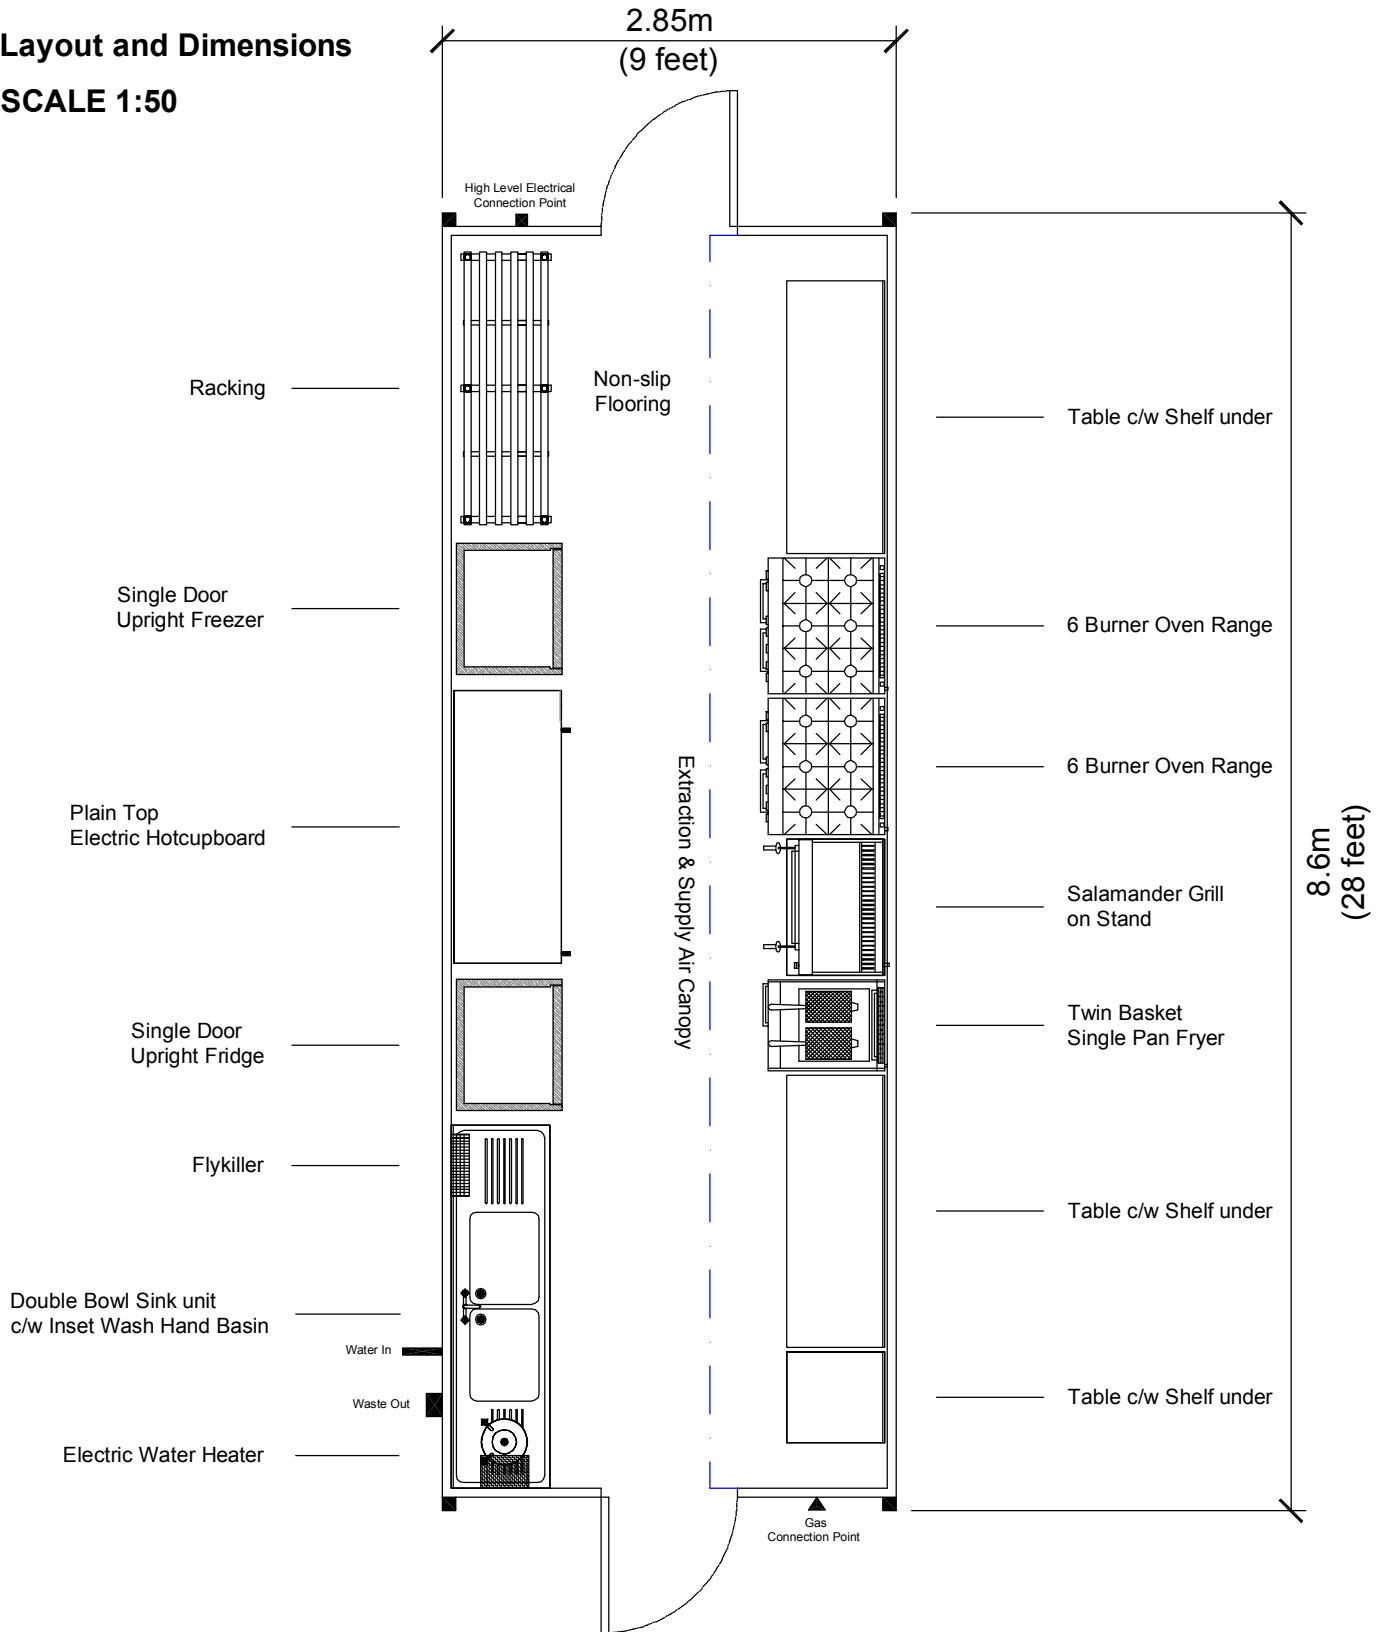

General Description


Designed for high-volume catering output, the LK 29/86 features a wide range of standard equipment. With sufficient workspace for up to six chefs, the LK 29/86 is capable - depending upon your menu - of producing a large quantity of meals per session. However, whatever your operational requirements this layout can be amended to meet your own individual needs by choosing other items from our hire fleet stock of optional equipment.

LK 29/86 LARGE KITCHEN



Equipment Specifications - Standard Layout

3 x Stainless Steel Tables c/w Undershef	Stainless Steel Extraction and Supply Air Canopy c/w Interlock and Fire Suppression
2 x 6 Burner Oven Ranges on Lockable Castors	Foodsafe wipe-clean walls and ceiling surfaces
Large Salamander Grill on Mobile Stand or Table	Non-slip safety flooring in either heat-welded vinyl or aluminium dural checker-plate finish
Twin Basket Single Pan Deep Fat Fryer	Hygienic Vapourproof Fluorescent lighting
4 Tier Storage Rack	Wall-mounted Flykiller
Single Door 21cu.ft. Upright Freezer	Wall-mounted Soap Dispenser
Electric Plain Top Hotcupboard	Wall-mounted Disposable Towel Dispenser
Single Door 21cu.ft. Upright Fridge	
Double Bowl Double Drainer Sink unit c/w Inset Wash Hand Basin and Undershef	
Electric Wall-mounted Water Heater	

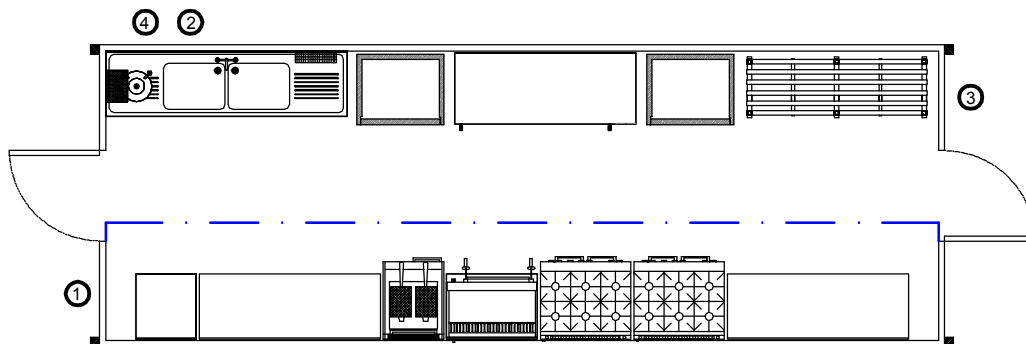

Technical Specifications

Internal height:	2.3m (7 feet 6½")
External Length:	8.6m (28 feet 2½")
External Width:	2.85m (9 feet 4¼")
External Height:	2.84m (9 feet 3¾")
External Height on Lorry:	4.5m (14 feet 9¼")
Weight:	6 tonnes (approx.)

Services Connections

- ① Gas: ¾" BSP connection to Auto-Changeover Valve for a minimum 2no. 47kg LP Gas Cylinders.
- ② Water: 15mm Cold Water Inlet for connection to Mains supply @ 1.5 bar minimum pressure.
- ③ Electrics: 63 Amp 230 Volt 1Ø (Single Phase) high level connection via Commando Socket. Amperage rating is for connected load total without allowance for diversity.
- ④ Waste: 40mm (1½") Plastic Waste outlet connection.