


Commercial in Confidence

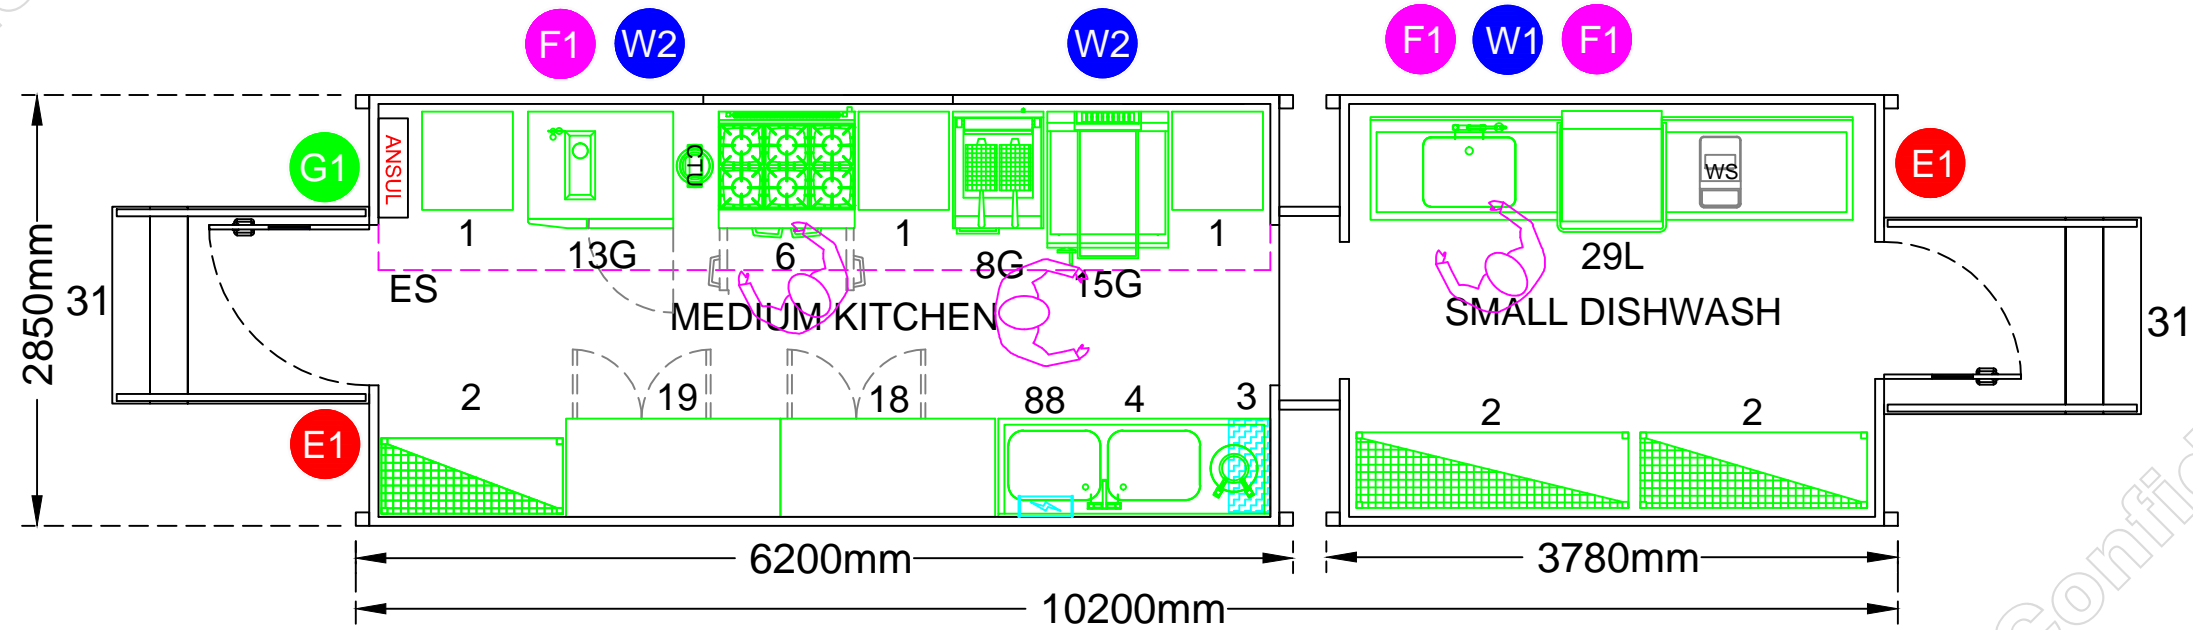

**NOTES** A3 SHEET SIZE

**SERVICES KEY**

- E1 63AMP SINGLE PHASE COMMANDO
- E2 32AMP SINGLE PHASE COMMANDO
- W1 15MM BSP WATER INLET
- W2 22MM BSP WATER INLET
- F1 40MM BSP WASTE OUTLET
- G1 NAT GAS / LPG INLET

- COMMANDO PLUG AND SOCKET SUPPLIED BY MKL
- WATER PRESSURE REQUIRED 1.5 TO 6 BAR
- WATER SOFTENING REQUIRED TO HARD WATER AREAS
- A MANUALLY OPERABLE GAS VALVE NEEDS TO BE LOCATED IN A READILY ACCESSIBLE POSITION NEAR A KITCHEN EMERGENCY EXIT, IF THIS IS NOT PRACTICABLE A EMERGENCY STOP MUST BE INSTALLED IN THIS POSITION AND WIRED BACK TO A ELECTRIC ISOLATION VALVE

**EQUIPMENT LEGEND**

ID	QTY	DESCRIPTION
1	3	PREPARATION TABLE 600MM
13G	1	COMBINATION OVEN 10 GRID
15G	1	BRATT PAN 80LT GAS
18	1	UNDERCOUNTER REFRIGERATOR
19	1	UNDERCOUNTER FREEZER
2	1	STORAGE RACKING 1500MM
2	1	STORAGE RACKING 1800MM
2	1	STORAGE RACKING 1200MM
29L	1	HOOD DISHWASHER 1-PHASE - LEFT TO RIGHT
3	1	WATER HEATER
31	2	STEPS 1200MM
4	1	DOUBLE BOWL SINK & WHB 1800MM
6	1	SIX BURNER RANGE & OVEN
88	1	FLY KILLER
8G	1	DEEP FAT FRYER - GAS
CTU	1	CALCIUM TREATMENT UNIT 18LT
ES	1	EXTRACTION SYSTEM
WS	1	WATER SOFTENER, AUTOMATIC

REV	DATE	DESCRIPTION	DRAWN
		FIRST ISSUE	

CLIENT	CLIENT
PROJECT	PROJECT
TITLE	GENERAL ARRANGEMENT
STATUS	INFORMATION
ORIGINATOR	SCALE (ON A3) 1:50
DRAWN BY XX	CREATED ON 25.01.2012
DRAWING N° CC3	REVISION -

© 2012 Mobile Kitchens Limited. Mobile Kitchens Limited. This document and all information herein is confidential and the intellectual property of Mobile Kitchens Limited. It is disclosed in confidence on terms that it will not be disclosed to any third party, used, sold, loaned, licensed, or reproduced in whole or in any part in any manner or form for manufacturing, rendering or for any other purpose, without the written permission of Mobile Kitchens Limited. The copyright is retained by Mobile Kitchens Limited © 2012 Mobile Kitchens Limited.

Commercial in Confidence