


Commercial in Confidence

EQUIPMENT LEGEND		
ID	QTY	DESCRIPTION
1	1	PREPARATION TABLE 1800MM
10	1	UPRIGHT FREEZER 610LT
12	1	HOTCUPBOARD 1200MM
13G	1	COMBINATION OVEN 10 GRID
18	1	UNDERCOUNTER REFRIGERATOR
1a	1	PREPARATION TABLE 900MM
2	1	STORAGE RACKING 1800MM
3	1	WATER HEATER
4	1	DOUBLE BOWL SINK & WHB 1800MM
6	1	SIX BURNER RANGE & OVEN
7G	1	SALAMANDER GRILL - GAS
88	1	FLY KILLER
8G	1	DEEP FAT FRYER - GAS
9	1	UPRIGHT REFRIGERATOR 610LT
CTU	1	CALCIUM TREATMENT UNIT 18LT
ES	1	EXTRACTION SYSTEM

NOTES		A3 SHEET SIZE
SERVICES KEY		
E1	E1	63AMP SINGLE PHASE COMMANDO
E2	E2	32AMP SINGLE PHASE COMMANDO
E3	E3	63AMP THREE PHASE COMMANDO
E4	E4	32AMP THREE PHASE COMMANDO
E5	E5	13AMP SINGLE PHASE PLUG
E6	E6	100AMP THREE PHASE HARD WIRED
E7	E7	80AMP THREE PHASE HARD WIRED
E8	E8	16AMP SINGLE PHASE COMMANDO
W1	W1	15MM BSP WATER INLET
W2	W2	22MM BSP WATER INLET
W3	W3	22MM BSP HOT WATER INLET
W4	W4	15MM BSP HOT WATER INLET
F1	F1	40MM BSP WASTE OUTLET
F2	F2	100MM BSP FOUL WASTE OUTLET
F3	F3	50MM BSP WASTE OUTLET
F4	F4	32MM BSP WASTE OUTLET
F5	F5	110MM BSP WASTE OUTLET
G1	G1	NAT GAS / LPG INLET

- COMMANDO PLUG AND SOCKET SUPPLIED BY MKL
- WATER PRESSURE REQUIRED 1.5 TO 6 BAR
- WATER SOFTENING REQUIRED TO HARD WATER AREAS
- A MANUALLY OPERABLE GAS VALVE NEEDS TO BE LOCATED IN A READILY ACCESSIBLE POSITION NEAR A KITCHEN EMERGENCY EXIT; IF THIS IS NOT PRACTICABLE AN EMERGENCY STOP MUST BE INSTALLED IN THIS POSITION AND WIRED BACK TO AN ELECTRIC ISOLATION VALVE.

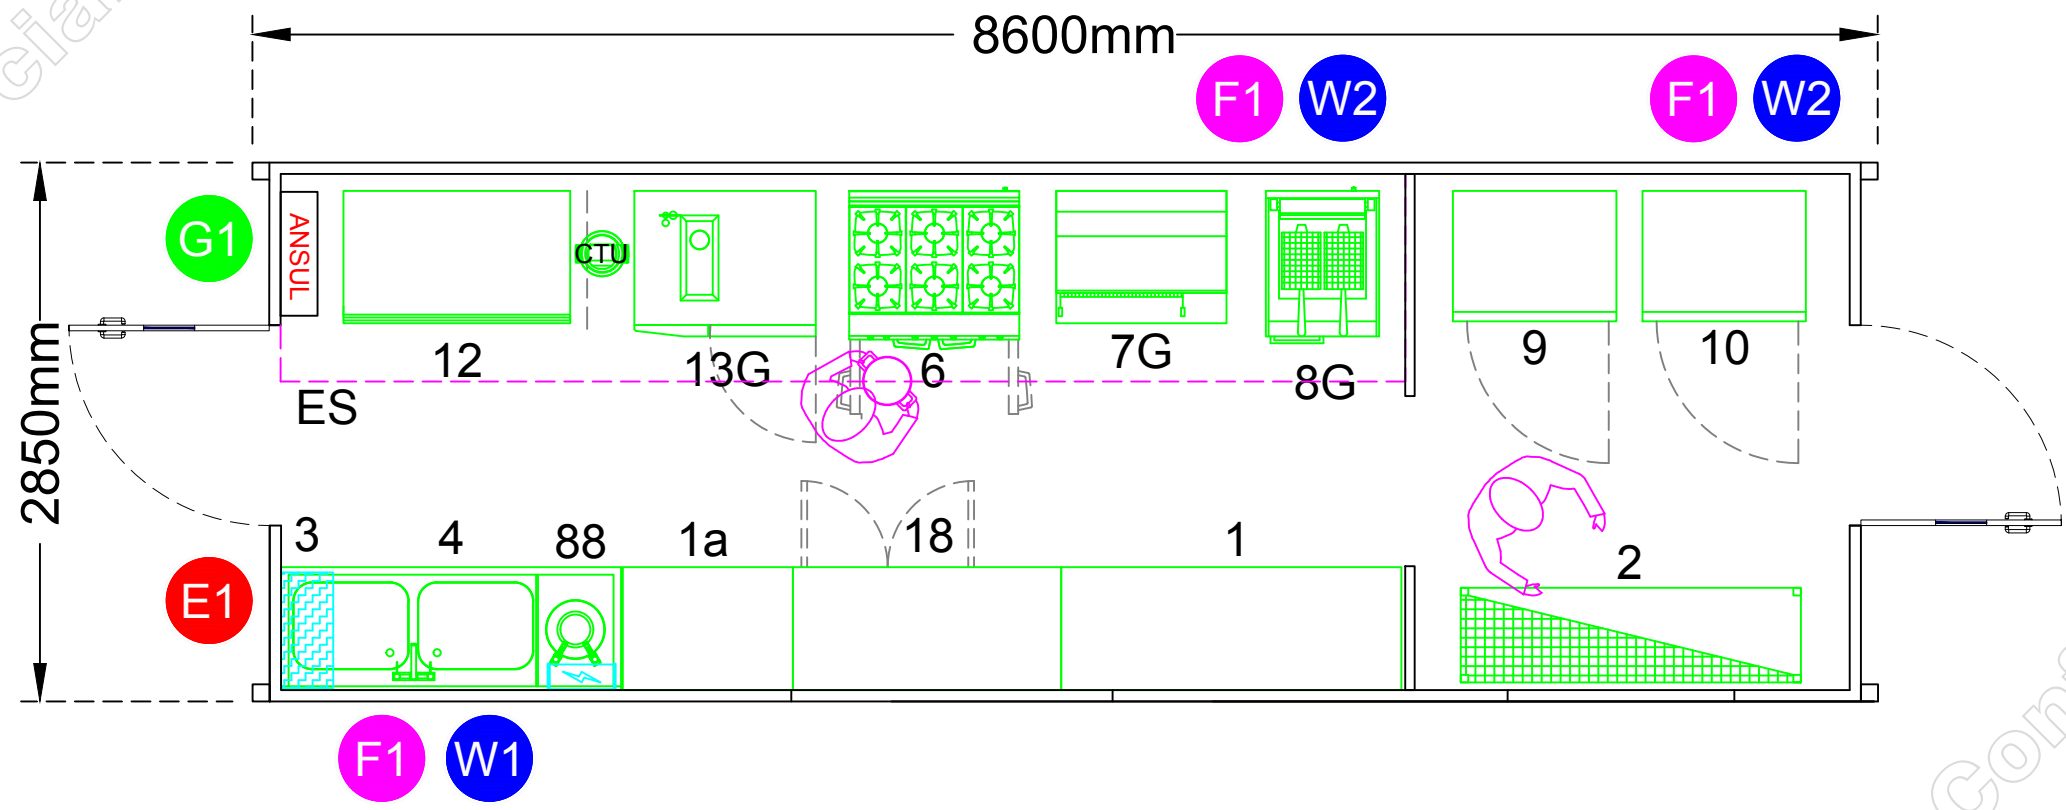

REV	DATE	DESCRIPTION	DRAWN

CLIENT	SAMPLE
PROJECT	SAMPLE
TITLE	GENERAL ARRANGEMENT
STATUS	DESIGN DEVELOPMENT
ORIGINATOR	SCALE (ON A3) 1:40
DRAWN BY	CREATED ON 29.03.2017

DRAWING N°	MIXED DOUBLE	-
REVISION		



© 2012 Mobile Kitchens Limited
 This document and all information herein is confidential and the intellectual property of Mobile Kitchens Limited. It is disclosed in confidence on terms that it will not be disclosed to any third party, used, sold, loaned, licensed, or reproduced in whole or in any part in any manner or form for manufacturing, tendering or for any other purpose without the written permission of Mobile Kitchens Limited. The copyright is retained by Mobile Kitchens Limited. © 2012 Mobile Kitchens Limited

Commercial in Confidence

L:\library\mki proven packages 2011\mki standard units\mixed double.dwg