


EQUIPMENT LEGEND		
ID	QTY	DESCRIPTION
12	1	HOTCUPBOARD 1200MM
124	1	CATERING SINK 1200MM
3	1	WATER HEATER
57	1	GASTRONORM TABLE TROLLEY 450MM
6	1	SIX BURNER RANGE & OVEN
7G	1	SALAMANDER GRILL - GAS
88	1	FLY KILLER
8G	1	DEEP FAT FRYER - GAS
9	1	UPRIGHT REFRIGERATOR 610LT
ES	1	EXTRACTION SYSTEM

NOTES	
SERVICES KEY	
E1	E1 63AMP SINGLE PHASE COMMANDO
E2	E2 32AMP SINGLE PHASE COMMANDO
E3	E3 63AMP THREE PHASE COMMANDO
E4	E4 32AMP THREE PHASE COMMANDO
E5	E5 13AMP SINGLE PHASE PLUG
E6	E6 100AMP THREE PHASE HARD WIRED
E7	E7 80AMP THREE PHASE HARD WIRED
E8	E8 16AMP SINGLE PHASE COMMANDO
W1	W1 15MM BSP WATER INLET
W2	W2 22MM BSP WATER INLET
W3	W3 22MM BSP HOT WATER INLET
W4	W4 15MM BSP HOT WATER INLET
F1	F1 40MM BSP WASTE OUTLET
F2	F2 100MM BSP FOUL WASTE OUTLET
F3	F3 50MM BSP WASTE OUTLET
F4	F4 32MM BSP WASTE OUTLET
F5	F5 110MM BSP WASTE OUTLET
G1	G1 NAT GAS / LPG INLET

- COMMANDO PLUG AND SOCKET SUPPLIED BY MKL
- WATER PRESSURE REQUIRED 1.5 TO 6 BAR
- WATER SOFTENING REQUIRED TO HARD WATER AREAS
- A MANUALLY OPERABLE GAS VALVE NEEDS TO BE LOCATED IN A READILY ACCESSIBLE POSITION NEAR A KITCHEN EMERGENCY EXIT; IF THIS IS NOT PRACTICABLE AN EMERGENCY STOP MUST BE INSTALLED IN THIS POSITION AND WIRED BACK TO AN ELECTRIC ISOLATION VALVE.

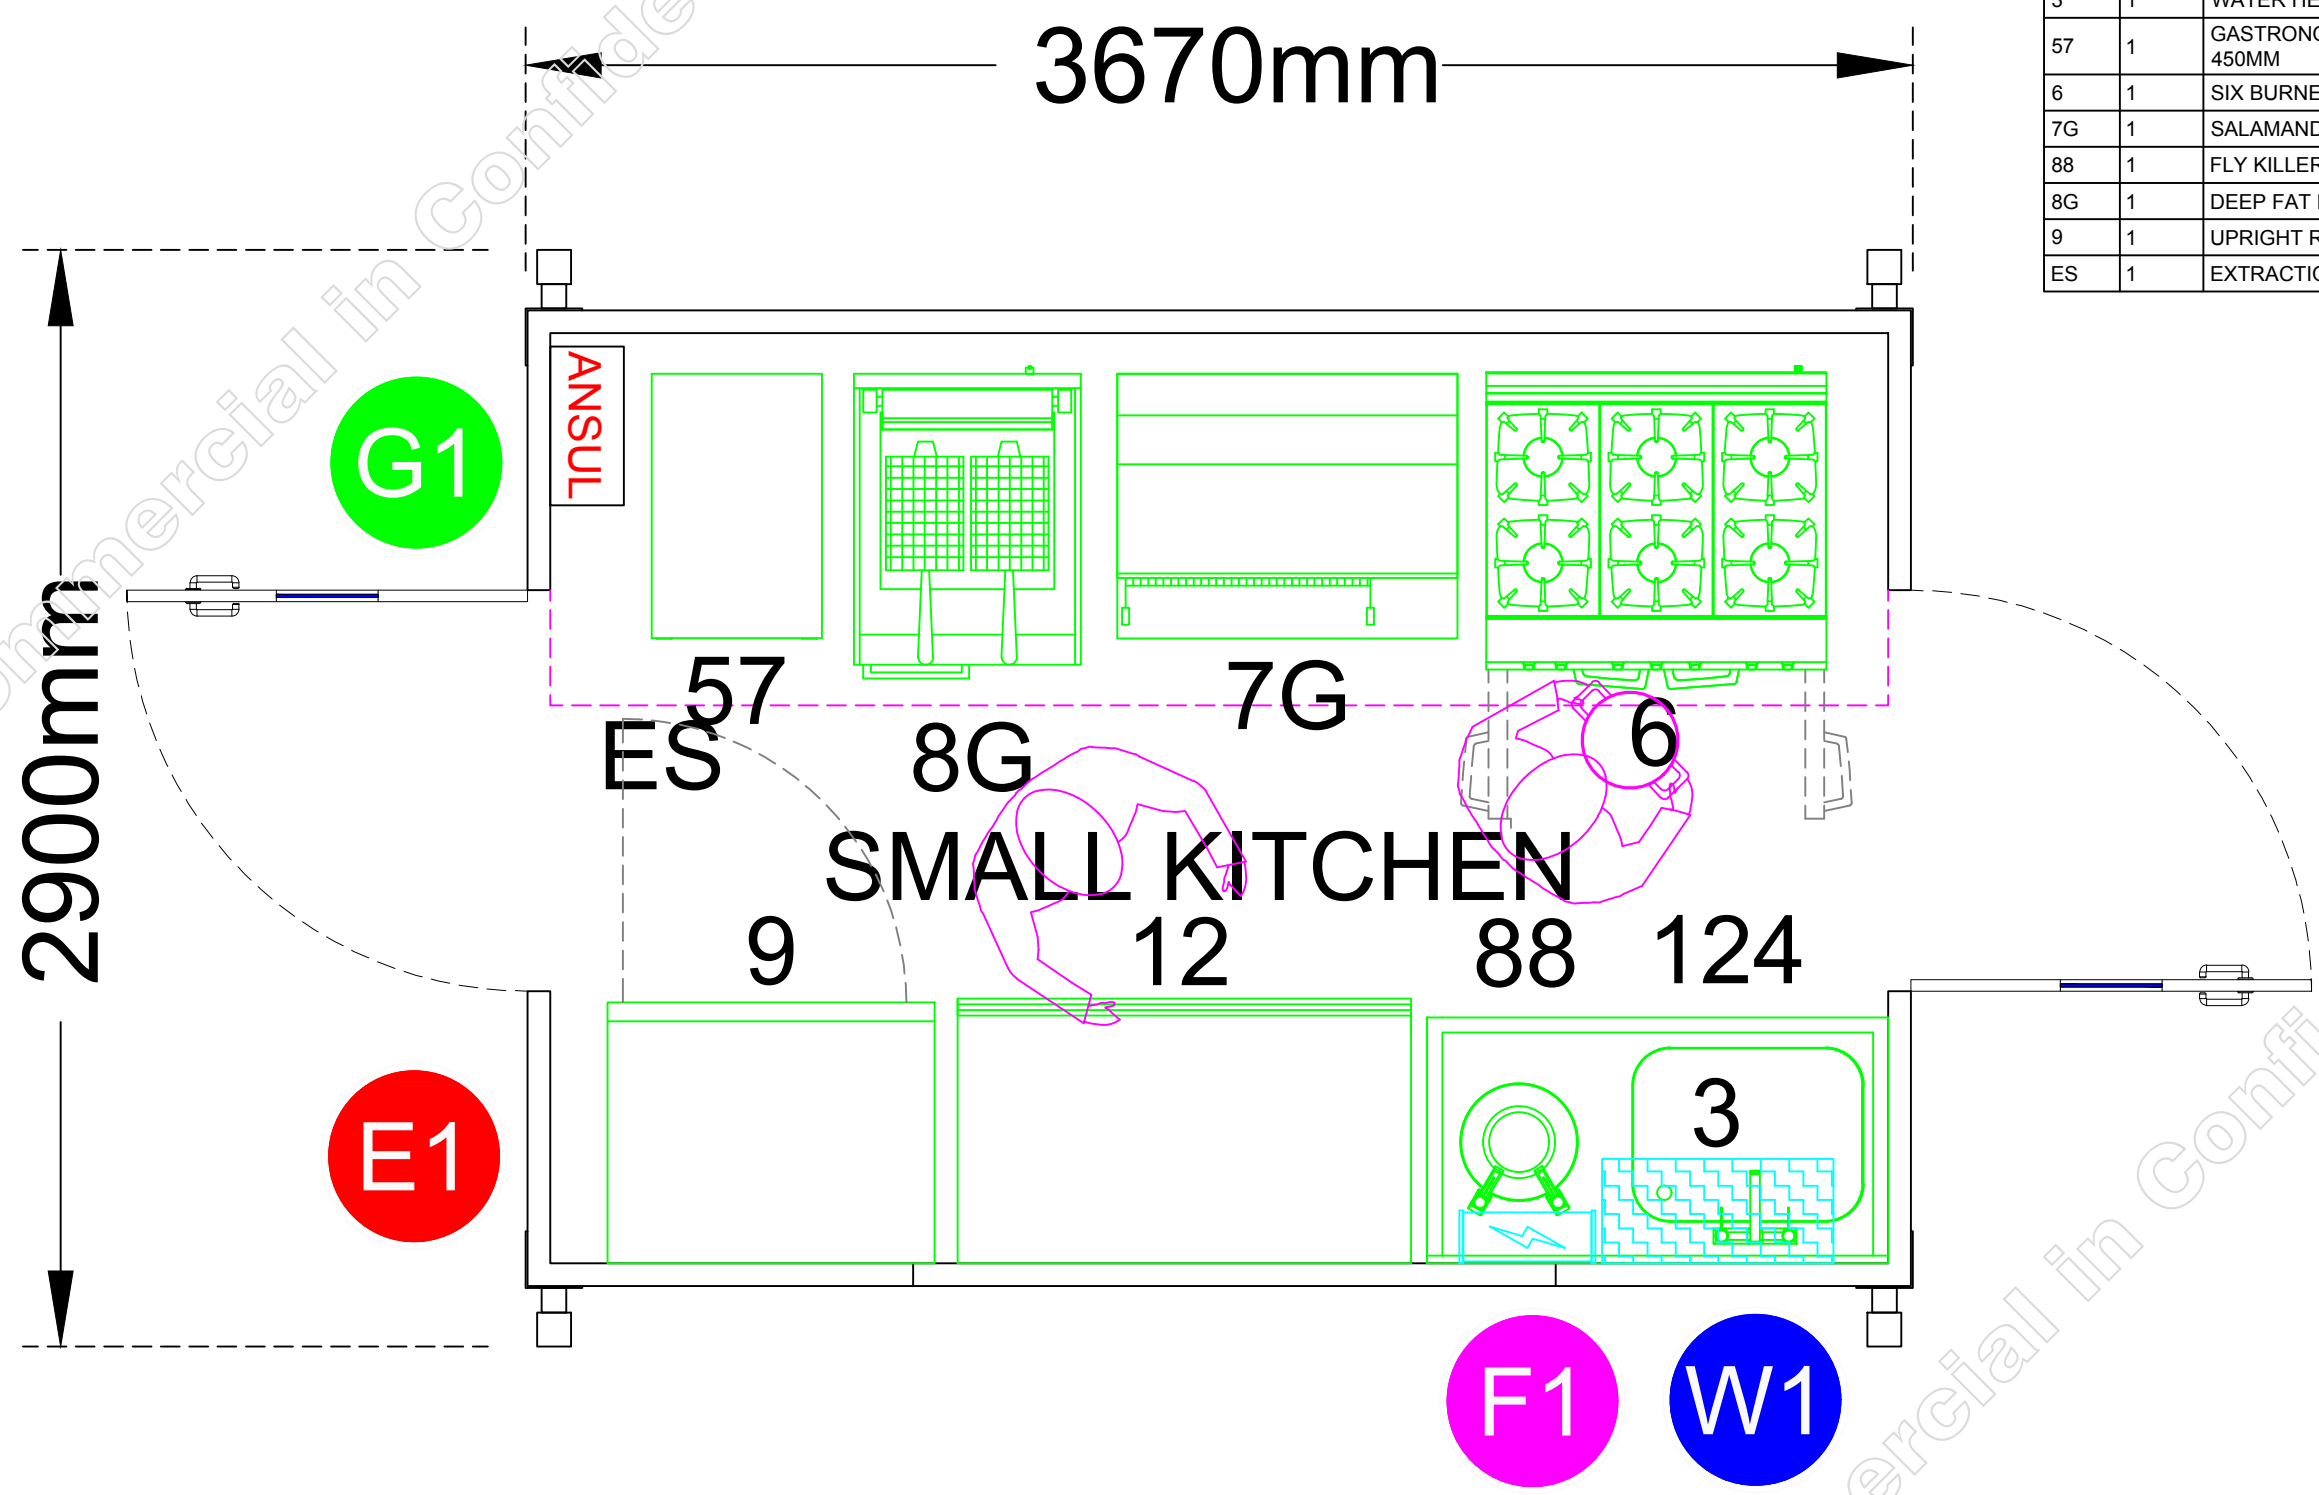

REV	DATE	DESCRIPTION	DRAWN
		FIRST ISSUE	

CLIENT SAMPLE

PROJECT SAMPLE

TITLE GENERAL ARRANGEMENT

STATUS DESIGN DEVELOPMENT

ORIGINATOR SCALE (ON A3) 1:20
 DRAWN BY JH CREATED ON 24.01.2018

SMALL KITCHEN - STANDARD -
 DRAWING N° REVISION



© 2012 Mobile Kitchens Limited
 This document and all information herein is confidential and the intellectual property of Mobile Kitchens Limited. It is disclosed in confidence on terms that it will not be disclosed to any third party, used, sold, loaned, licensed, or reproduced in whole or in any part in any manner or form for manufacturing, rendering for any other purpose without the written permission of Mobile Kitchens Limited. The copyright is retained by Mobile Kitchens Limited. © 2012 Mobile Kitchens Limited